


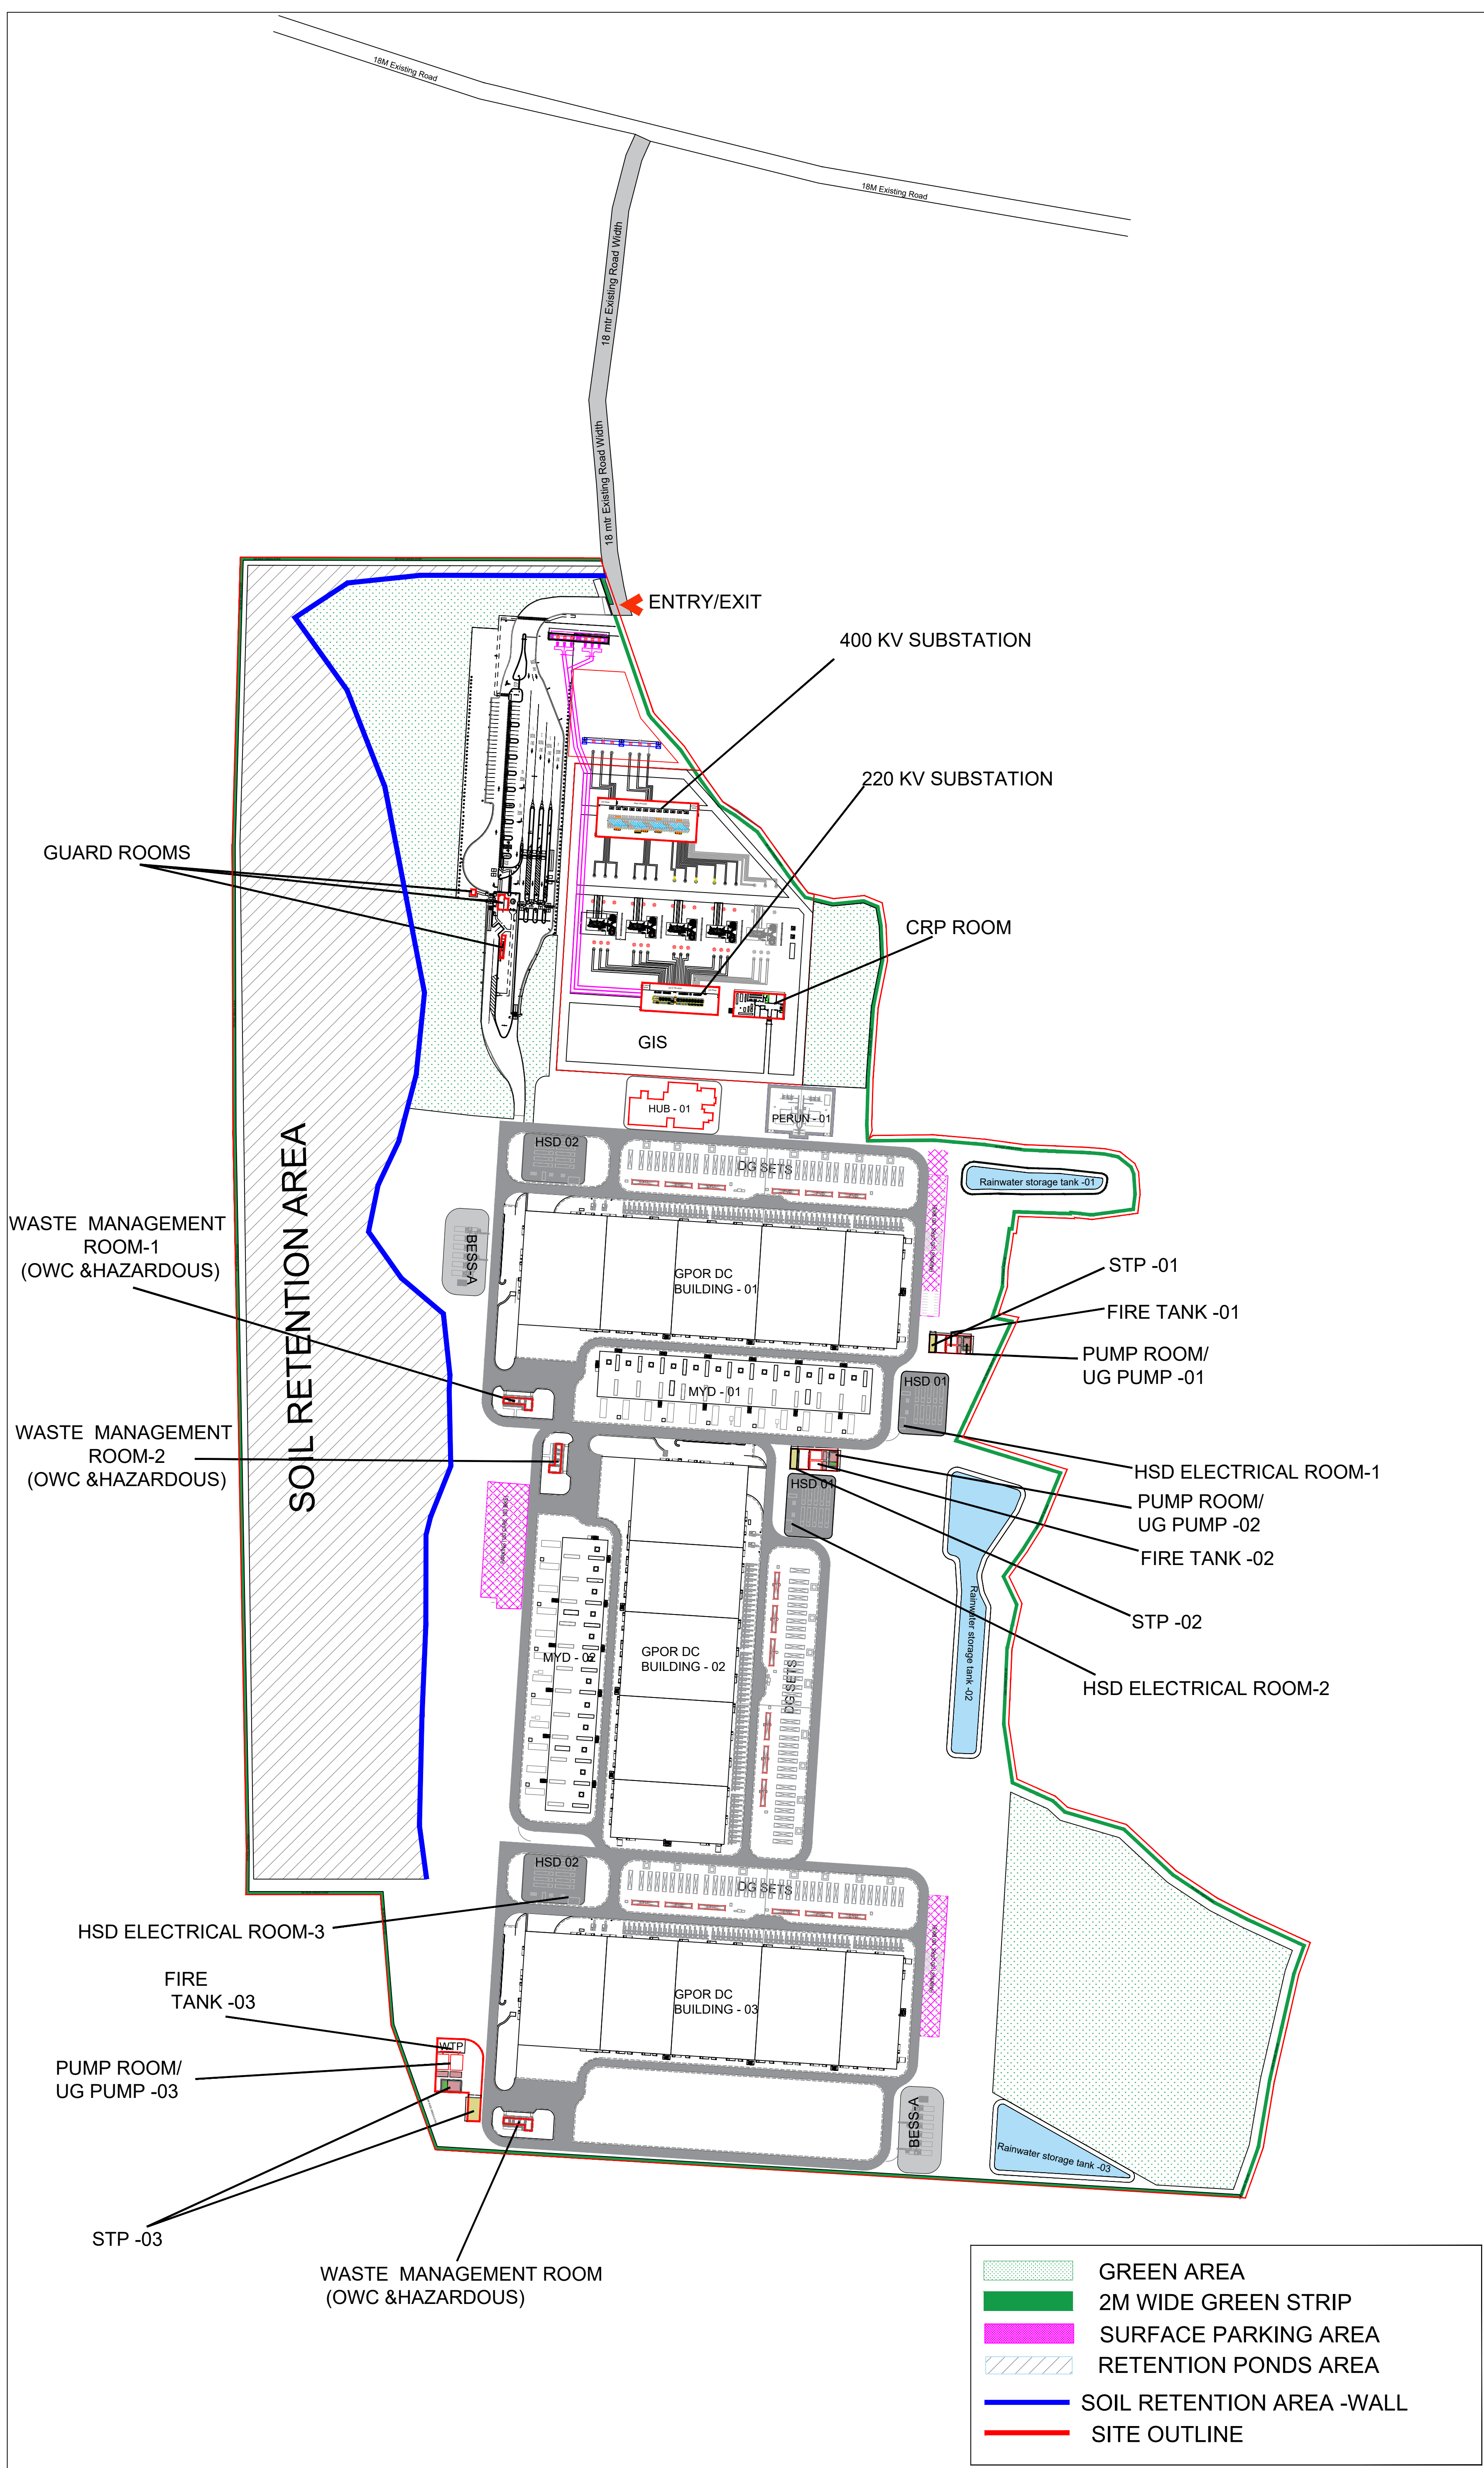

PLAN SHOWING THE PROPOSED DATA CENTER PROJECT IN SY.NO'S, 1, 35, 71, 72, 73-2,74 & 75, AT TARLUVADA VILLAGE, ANANDAPURAM MANDAL, VISAKHAPATNAM DISTRICT.

BELONGS TO :
M/S. VIZAG MEGA DATA CENTER PARK LIMITED
REPRESENTED BY:
KARTHIK BHARATH KUMAR
S/O. B N BHARATH KUMAR



AREA STATEMENT

TOTAL SITE AREA	120.33 AC	487013.40 SQMTS
Blocks	No.of Floors	Built-up Area(Sq.mts)
1gPOR	GF	34,327.65
2gPOR	GF	34,327.65
3gPOR	GF	34,327.65
HUB -1	GF	3,376.19
EYD (Gcub)	GF	480.00
EYD (Gcub)	GF	480.00
EYD (Gcub)	GF	480.00
MYD (Gcub)	GF	10,700.00
MYD (Gcub)	GF	10,700.00
GIS Substation 220 KV	G+2	3000
GIS Substation 400 KV	G+2	5400
CRP Room(control relay panel)	G+2	1800
Fire tank X 3 No's	GF	480
Pump Room/UG Pump X 3 No's	GF	480
waste Room X 3 No's	GF	858
Guard Room X 3 No's	GF	180
HSD Electrical room X 3 No's	GF	135
STP X 3 No's	GF	390
Waste Management Room(CS+HWR+SWR+BWR) X 3 No's	GF	600
Parking Area		6400
TOTAL BUILT-UP AREA		148922.14

LAND AREA STATEMENT

S.No	Land use	Area in Square Meters
1	Total Plot area	4,87,013.40
S.NO	Land Use	Plinth Area in square meters
1	Plinth area for Building	135722.14
2	Green belt (Green Area + Pheriperal Green strip)	69434.85
3	Roads	38353.85
4	Parking Area(4 wheelers 150+2 wheelers 100)	6400
5	Area for Soil Retention	88911.92
6	Rain water storage tanks	6791.59
6	Open Area	141399.05
Total area		487013.4

OWNER SIGNATURE

karthik
karthik (23/03/2026 12:45:16 GMT+5.5)
VIZAG MEGA DATA CENTER PARK LIMITED

ARCHITECT SIGNATURE

V. Narendar
VADITHYA NARENDER
CA/2022/152489
Reg. With Council of Architecture