



- GREEN AREA
- 2M WIDE GREEN STRIP
- SURFACE PARKING AREA
- RAIN WATER STORAGE TANKS
- SITE OUTLINE

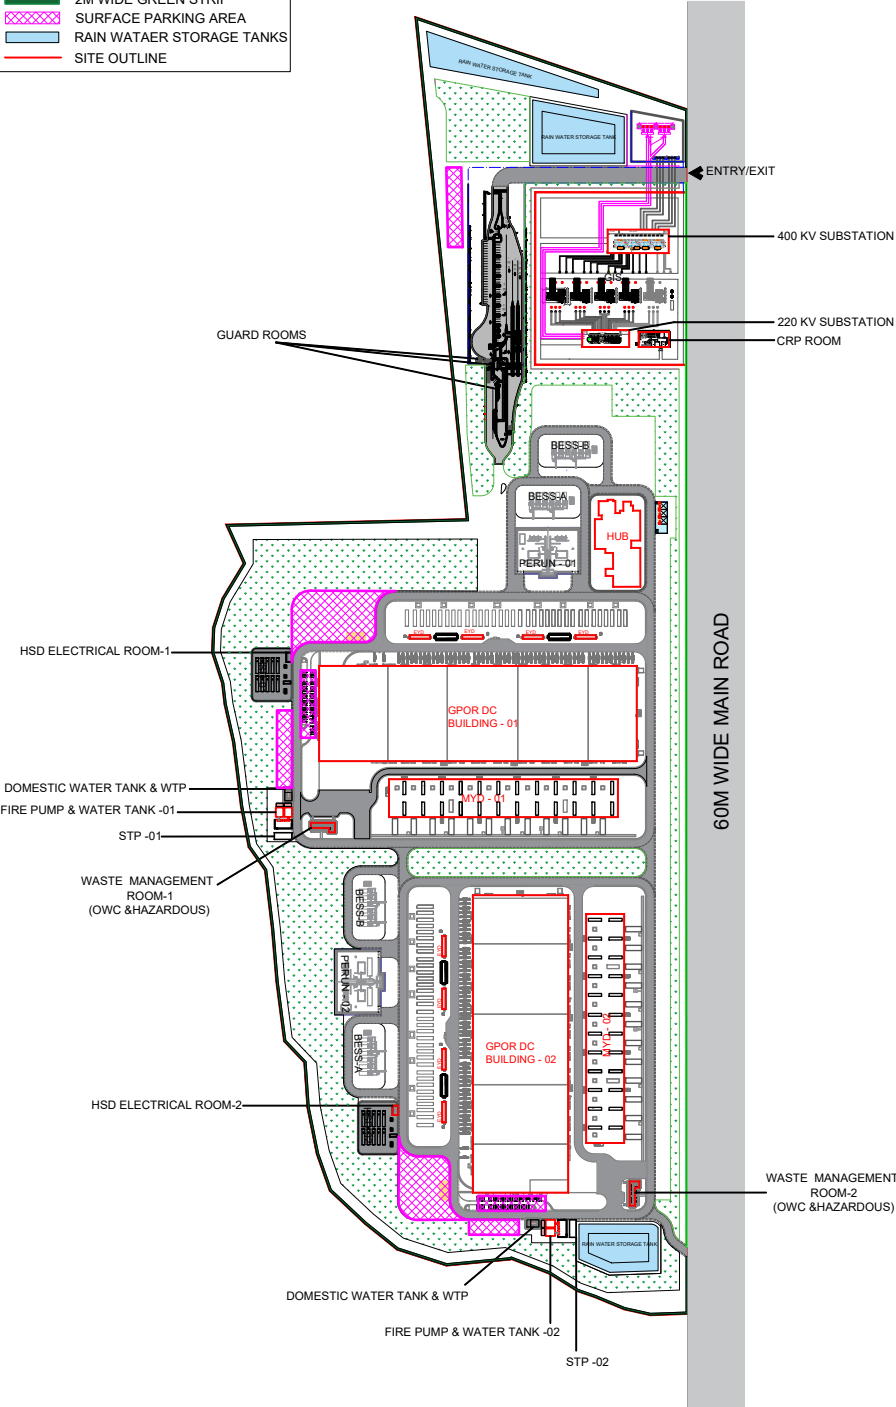

PLAN SHOWING THE PROPOSED DATA CENTER PROJECT IN SY.NO'S, 275 OF ADAVIVARAM VILLAGE AND 26 OF MUDASARLOVA VILLAGE, VISAKHAPATNAM RURAL MANDAL,VISAKHAPATNAM DISTRICT.

BELONGS TO :
M/S. VIZAG HYPERSCALE DATA CENTRE PARK LIMITED

REPRESENTED BY:
KARTHIK BHARATH KUMAR
S/O. B N BHARATH KUMAR

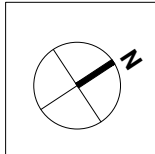

AREA STATEMENT

TOTAL SITE AREA	119.43 AC	483343.52 SQMTS
GREEN BELT AREA	22.26 AC	90102 SQMTS

Blocks	No.of Floors	Plinth Area(Sq.mts)	Built-up Area(Sq.mts)
1gPOR	GF	34,327.65	34,327.65
2gPOR	GF	34,327.65	34,327.65
HUB	GF	4,000.00	4,000.00
EYD (Gcub)	GF	480.00	480.00
EYD (Gcub)	GF	480.00	480.00
MYD (Gcub)	GF	10,700.00	10,700.00
MYD (Gcub)	GF	10,700.00	10,700.00
GIS Substation 220 KV	G+2	1000	3000
GIS Substation 400 KV	G+2	1800	5400
CRP Room(control relay panel)	G+2	600	1800
Fire pump & water tank X 2 No's	GF	480	480
Pump Room/UG Pump X 2No's	GF	480	480
Domestic water tank & WTPX 2 No's	GF	858	858
Guard Room X 3 No's	GF	180	180
HSD Electrical room X 2 No's	GF	135	135
STP X 2 No's	GF	390	390
Waste Management Room(CS+HWR+SWR+BWR) X 2 No's	GF	600	600
Parking Area		14520.44	14520.44
TOTAL BUILT-UP AREA			122858.74

LAND AREA STATEMENT

S.No	Land use	Area in Square Meters
1	Total Plot area	4,83,343.52

S.NO	Land Use	Plinth Area in square meters
1	Plinth area for Building	101538.3
2	Green belt (Green Area + Pheriperal Green strip)	97124.94
3	Roads	55414.48
4	Parking Area	14520.44
6	Open Area	214745.36
Total area		483343.52

OWNER SIGNATURE



ARCHITECT SIGNATURE

V. Narendar.
VADITHYA NARENDER
CA/2022/152489
Reg. With Council of Architecture